




# WALTER N. MARKS CENTER FOR THE ARTS

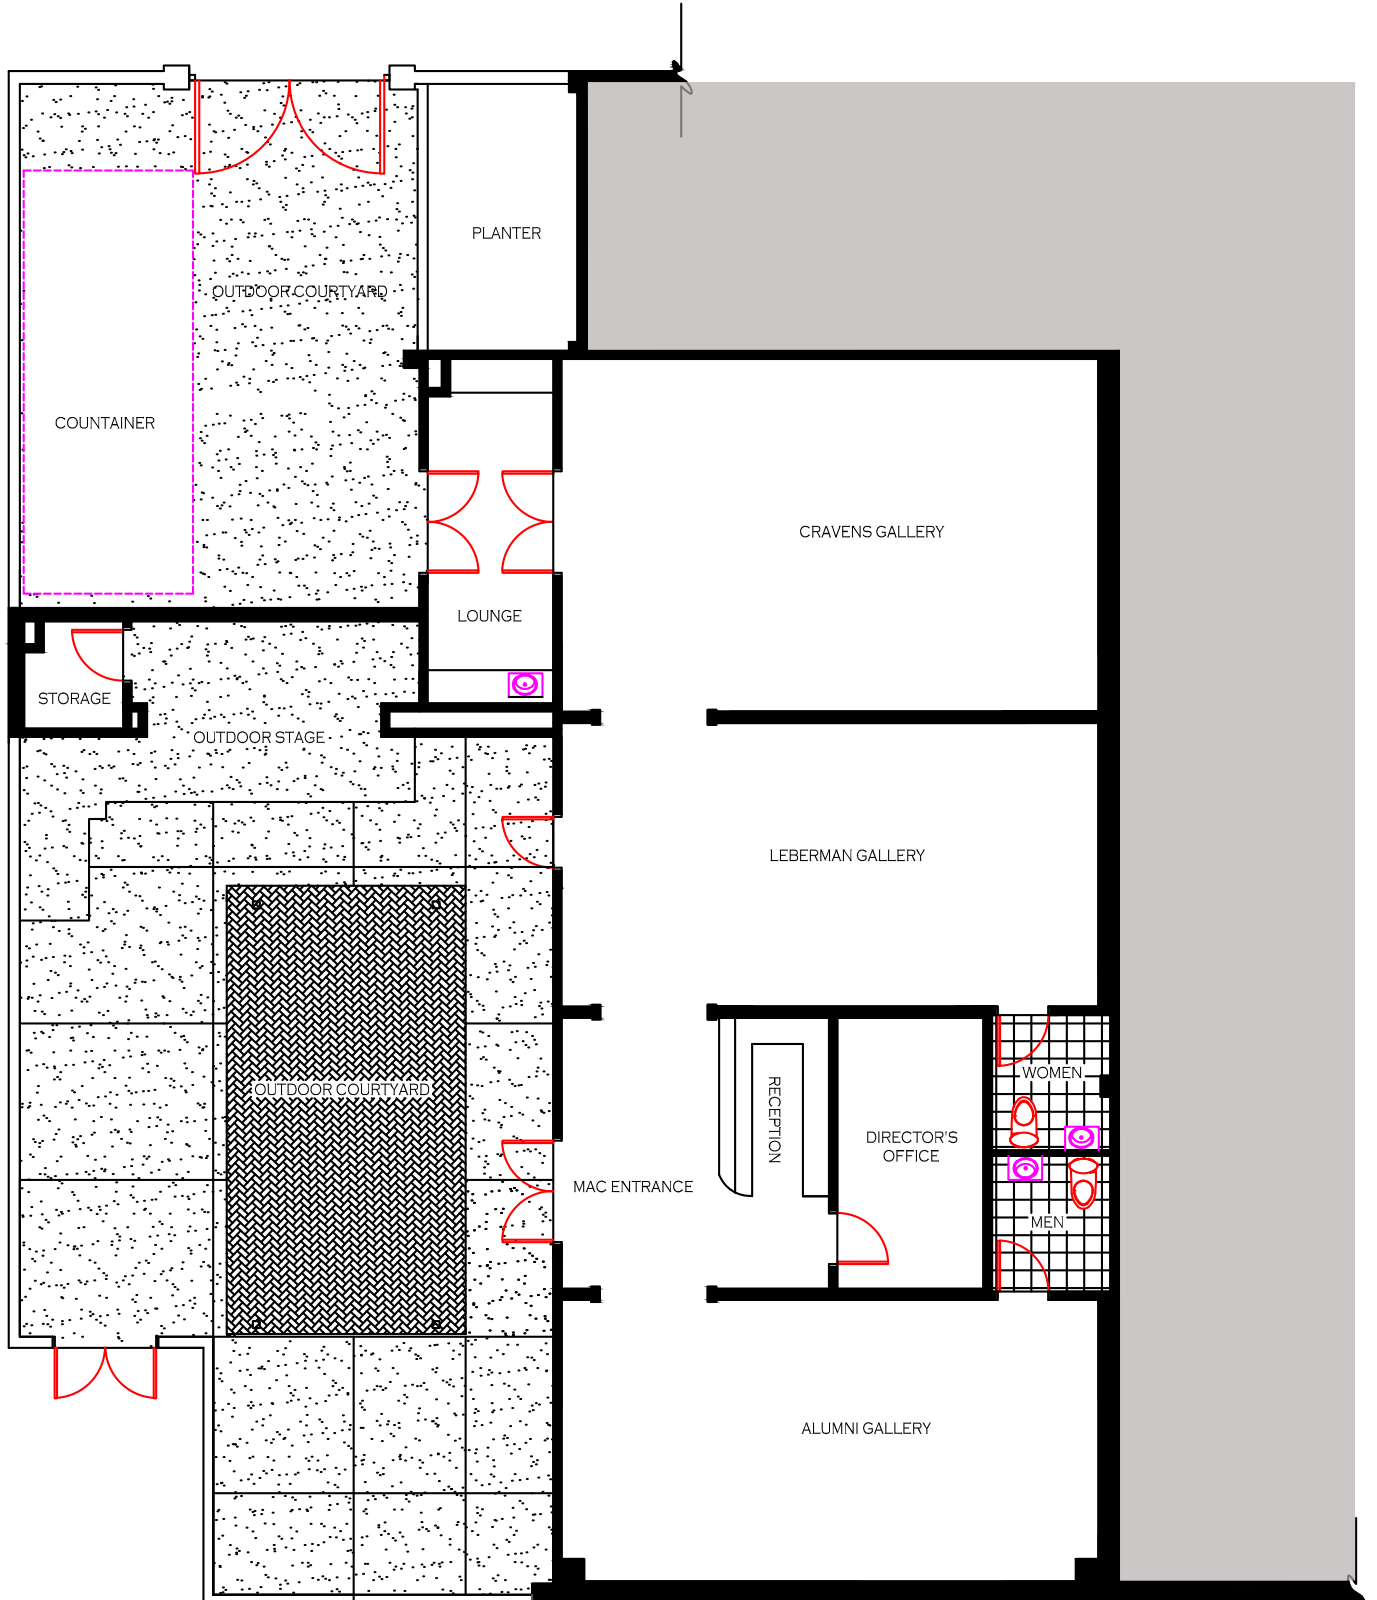

## FLOOR PLAN




# WALTER N. MARKS CENTER FOR THE ARTS

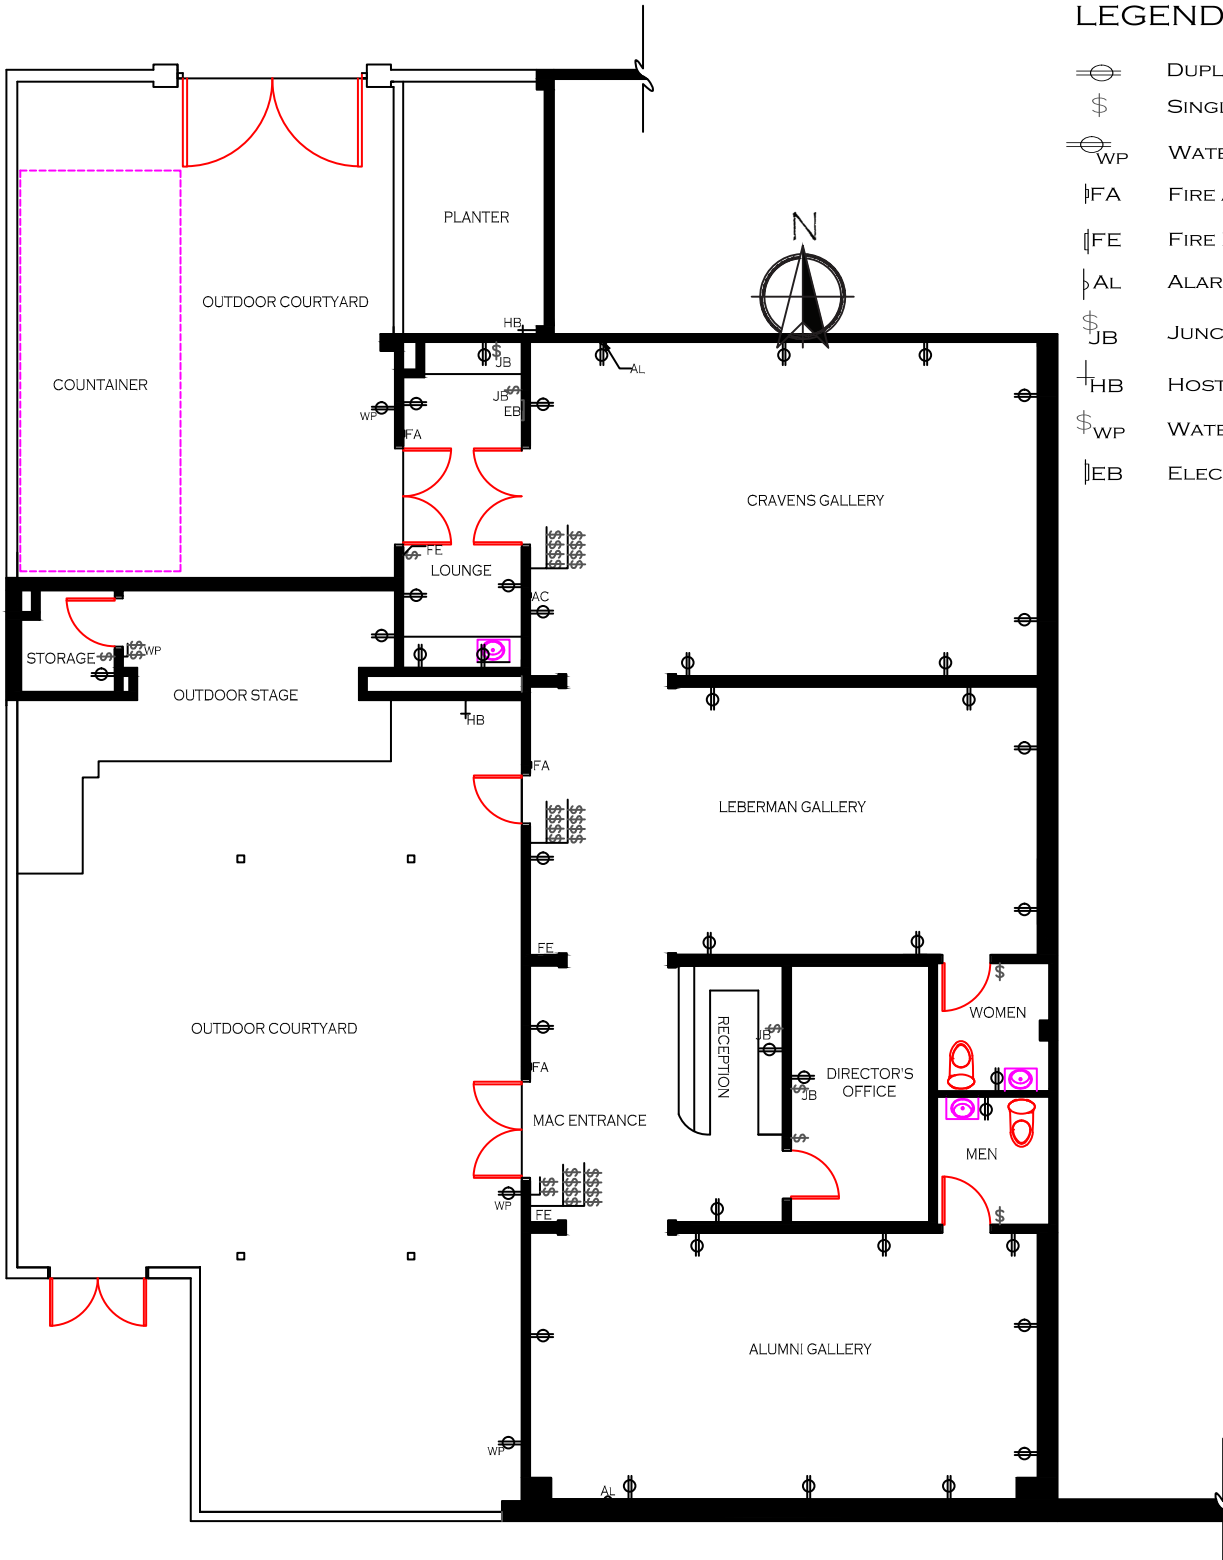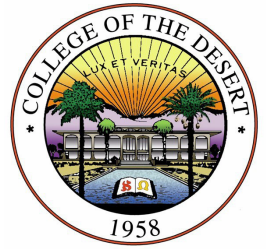



## LEGEND

- DUPLEX RECEPTACLE
- SINGLE POLE SWITCH
- WATER PROOF DUPLEX RECEPTACLE
- FIRE ALARM
- FIRE EXTINGUISHER
- ALARM CENSOR
- JUNCTION BOX
- HOST BIBB
- WATER PROOF POLE SWITCH
- ELECTRICAL BOX



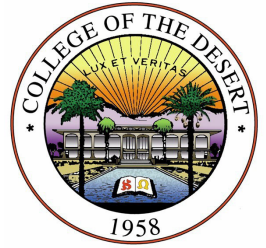


# WALTER N. MARKS CENTER FOR THE ARTS

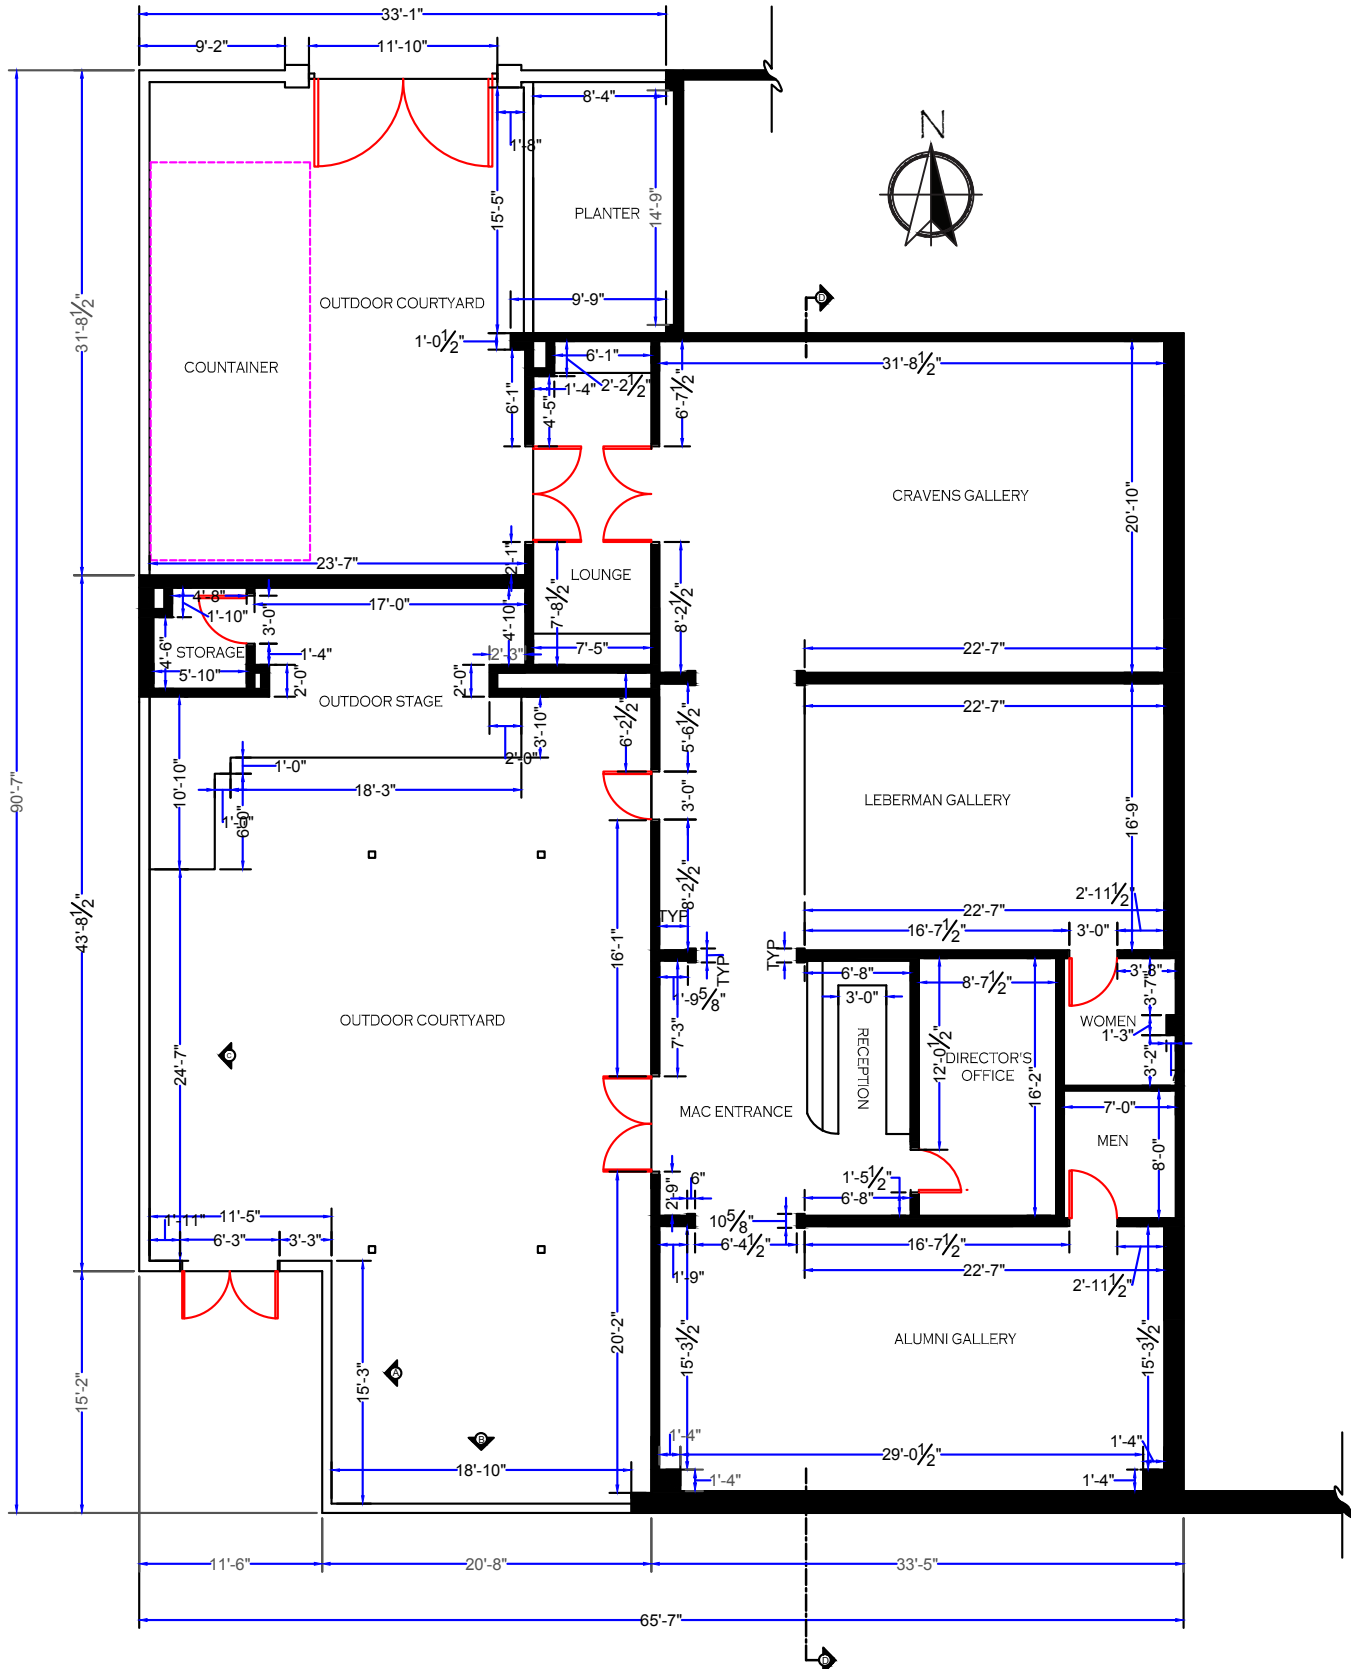


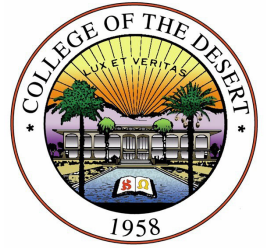

# WALTER N. MARKS CENTER FOR THE ARTS

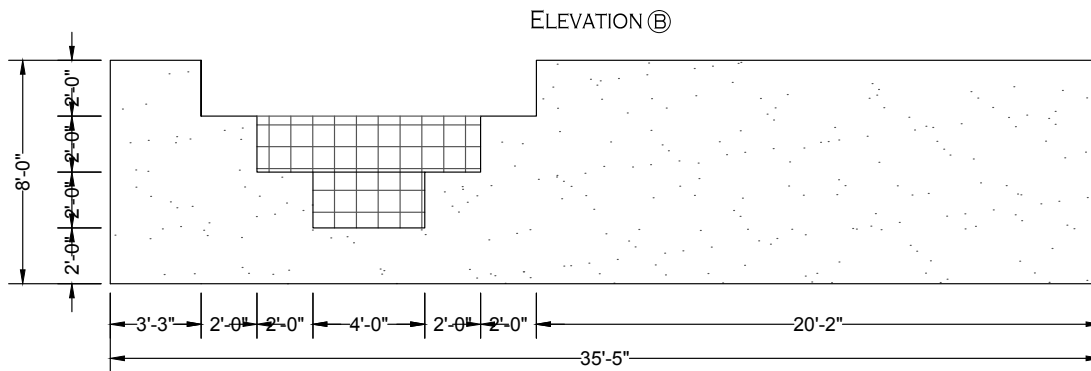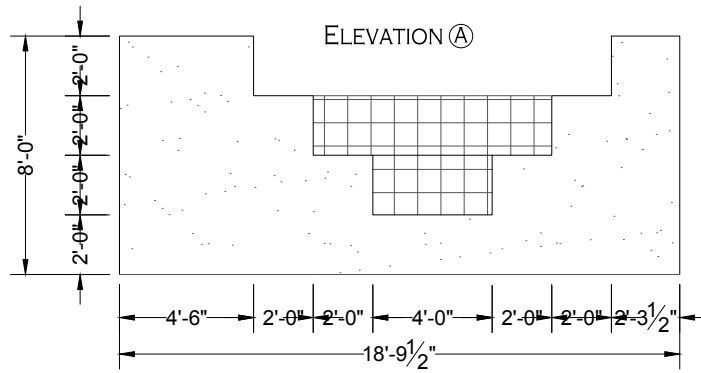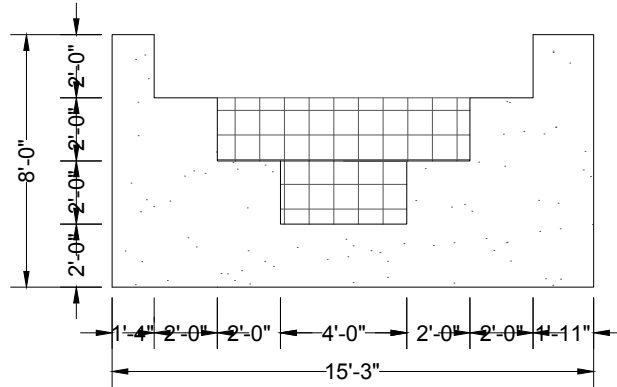

ELEVATION ©

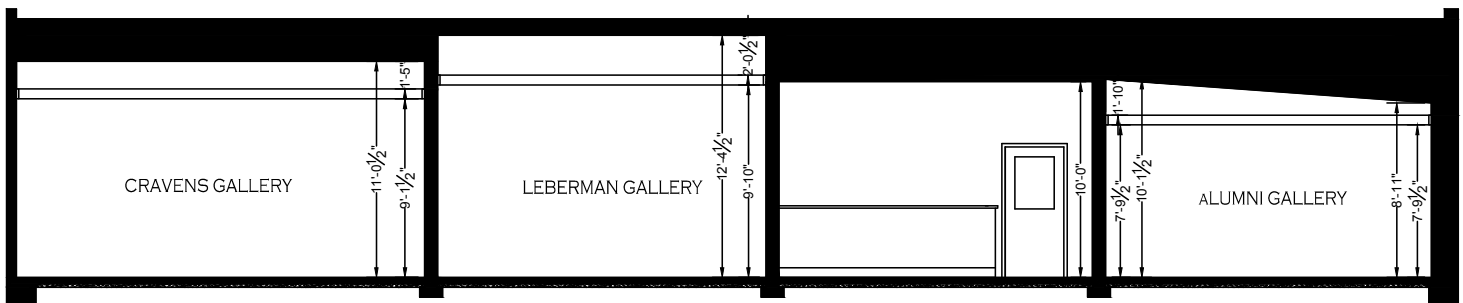

BUILDING SECTION ©